



14 McGill Place, ALSTONVILLE, NSW, AU 2477

Neat As a Pin with Side Access

On a flat 1166 sqm block with impressive side access this solid brick home has been meticulously looked after. Featuring 3 bedrooms including a master with A/C, the home offers a formal lounge with separate meals area, galley style kitchen and sunny enclosed entertaining space. The main 3 way bathroom is in addition to a second toilet and shower at the rear of the generous double lock-up garage. Positioned at the end of a cul-de-sac the home is in a central location offering great street appeal. The immaculate yard offers a third garage/workshop space. A fantastic property that will not last!

- Land Area 0.1166 hectares
- Bedrooms: 3
- Bathrooms: 2
- 3 car garage

TYPE: Sold

INTERNET ID: 18547907

SALE DETAILS


\$599,000


CONTACT DETAILS

**Elders Real Estate
Alstonville**

80 Main Street
Alstonville, NSW
(02) 6628 0000

Troy MacRae
0414 867 035

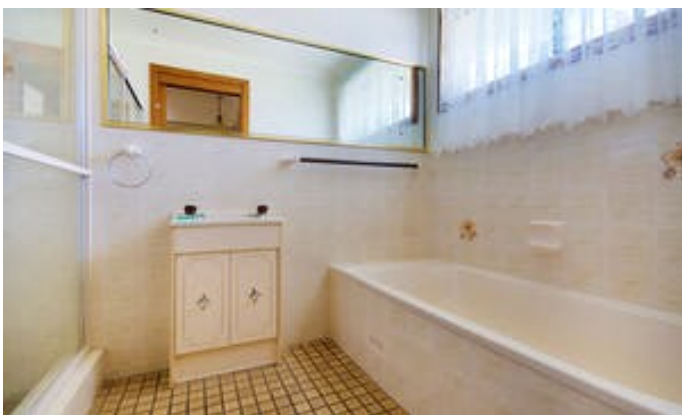

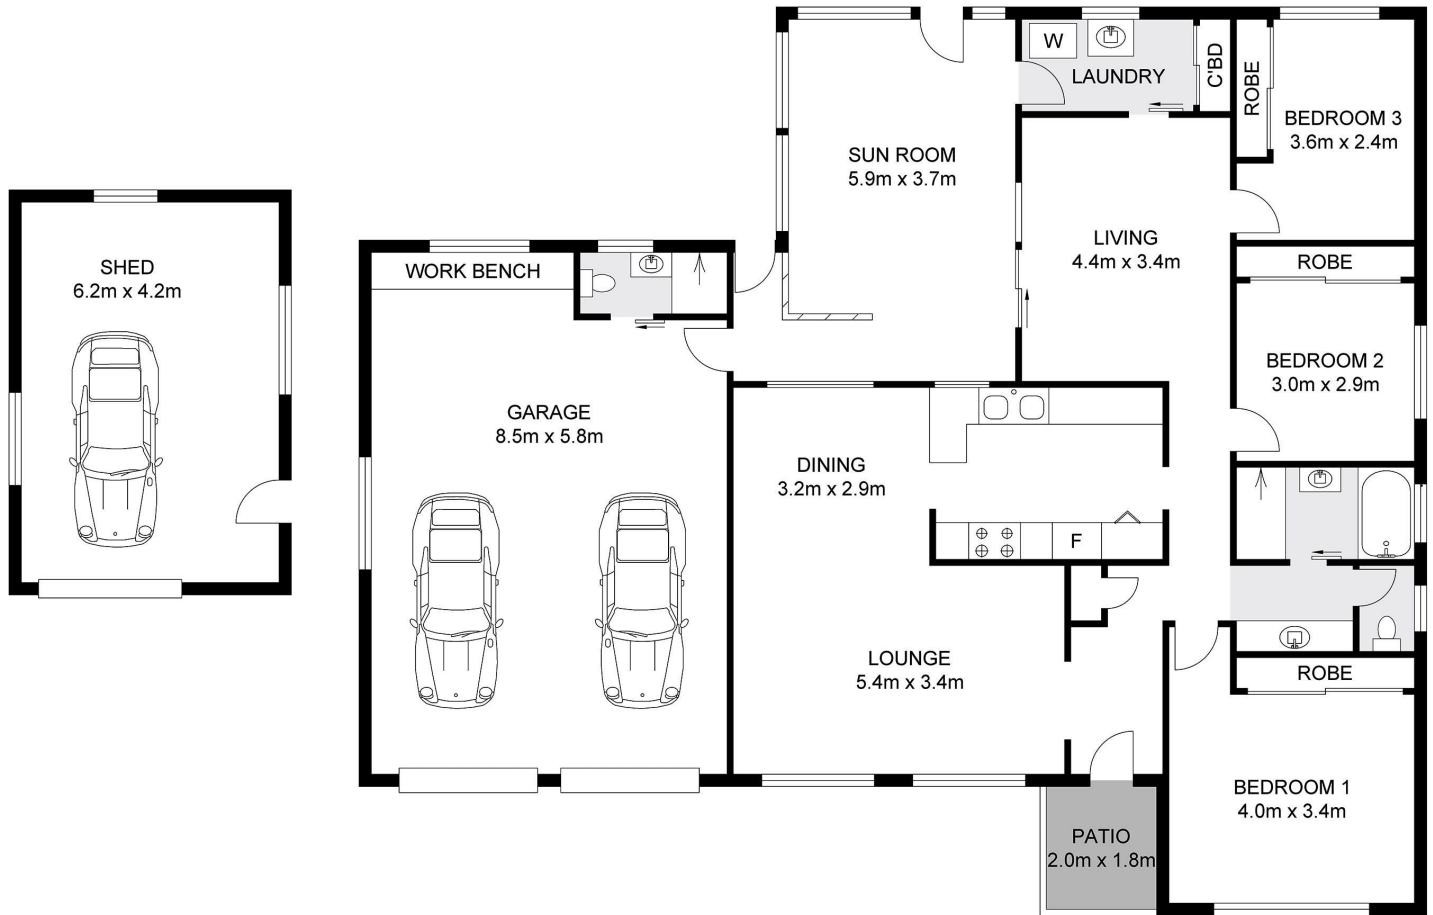

SHED

RESIDENCE



Scale in meters, indicative only. Dimensions are approximate. All information contained herein gathered from sources we believe to be reliable. However we cannot guarantee its accuracy and interested persons should rely on their own enquiries.

INT : 141.5m²
 EXT : 3.6m²
 SHED : 26.0m²
 GARAGE : 49.3m²



14 McGill Place, Alstonville