
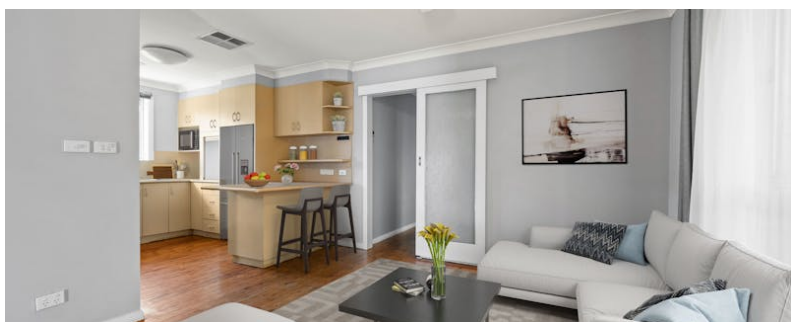


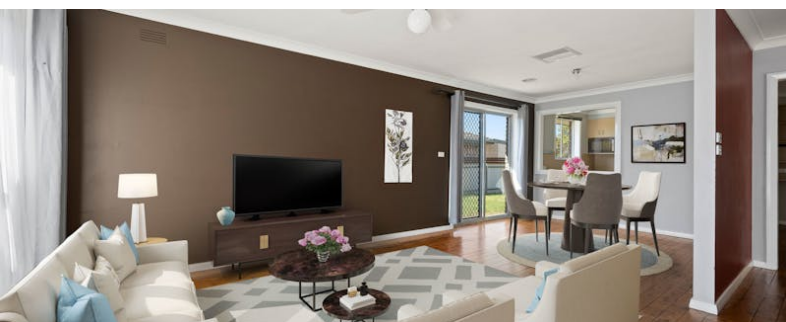

315 Lawrence Street, WODONGA, VIC 3690

3 Bedroom family home

Tucked away behind established hedges and with a super-convenient position, this lovely family home offers a large L-shaped formal lounge and dining area plus a well-equipped kitchen which then adjoins a separate family / meals space, all with characterful timber floorboards underfoot.

All 3 bedrooms are generous and have updated carpets, and the bathroom has also been nicely remodeled with contemporary tones and finishes. There's also good storage as well as ducted heating and cooling for year-round comfort.

Outdoor entertaining is very well-sorted thanks to the huge 13x4m alfresco area which spans almost the length of the home. You have a double carport on one side of the residence and direct-side yard access via a large gate on the opposite side, plus a 6x3m shed.

Other features: Close to Schools, Close to Shops, Close to Transport

- This property is: Unfurnished
- Pets: No
- Available on: 20/12/25

TYPE: For Rent

INTERNET ID: 21P9792

RENTAL DETAILS

Rent / Lease:

\$500 per week

CONTACT DETAILS

Albury


140 High Street
WODONGA, VIC
02 6021 2199

Rhys Tainton
0419 632 327

- Bedrooms: 3
- Bathrooms: 1
- Single carport





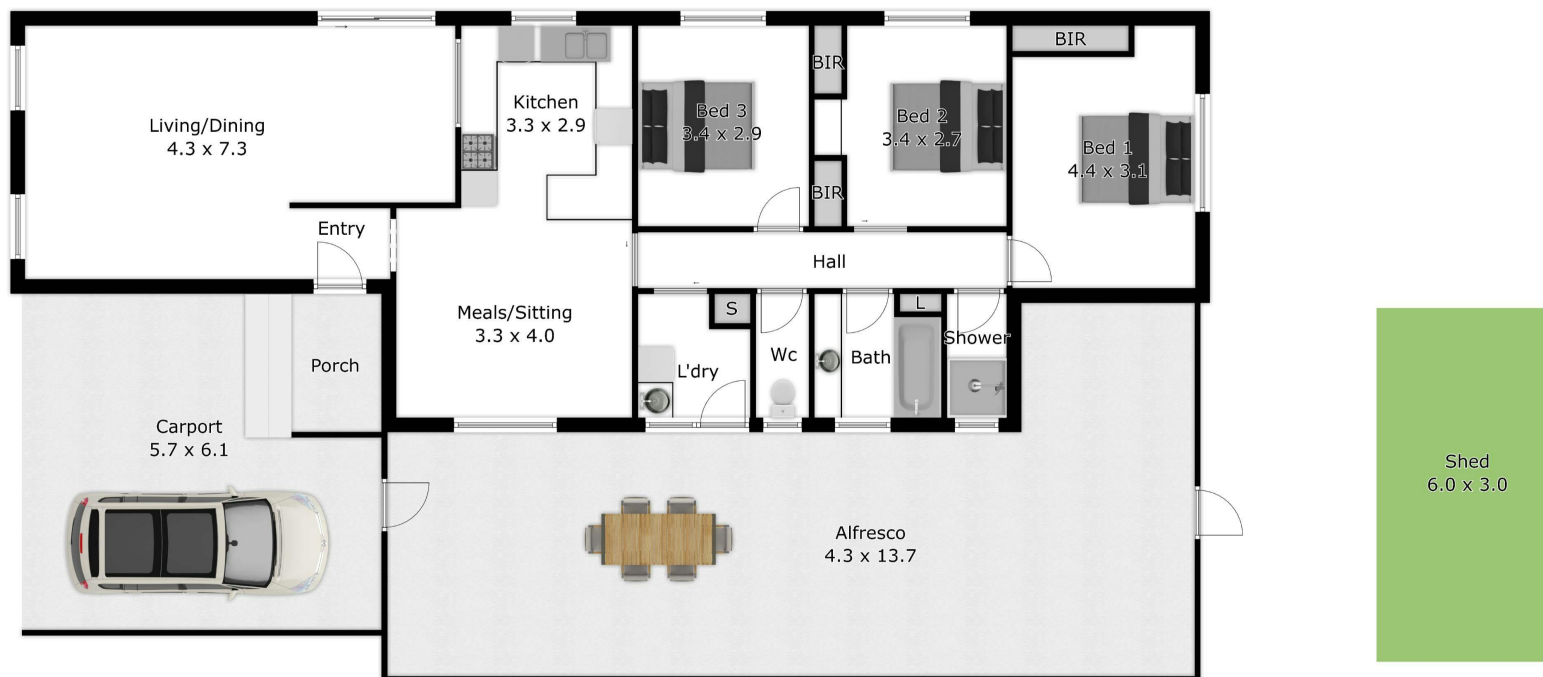

APPROX. INTERIOR LIVING AREA
110.2 sq. m
Measurements are an approximate guide only
Not to scale
Copyright Josh Cann Photography