



Lot 1 Wedlock Close, SOUTH KEMPSEY, NSW 2440

Sold off Market

Contact Leah Elford for more information.

- Land Area 1.02 hectares
- Bedrooms: 2
- Bathrooms: 1
- 5 car garage

TYPE: Sold

INTERNET ID: 5P14006

SALE DETAILS


\$595,000 - \$620,000

CONTACT DETAILS

Leah Elford
0428 295 952





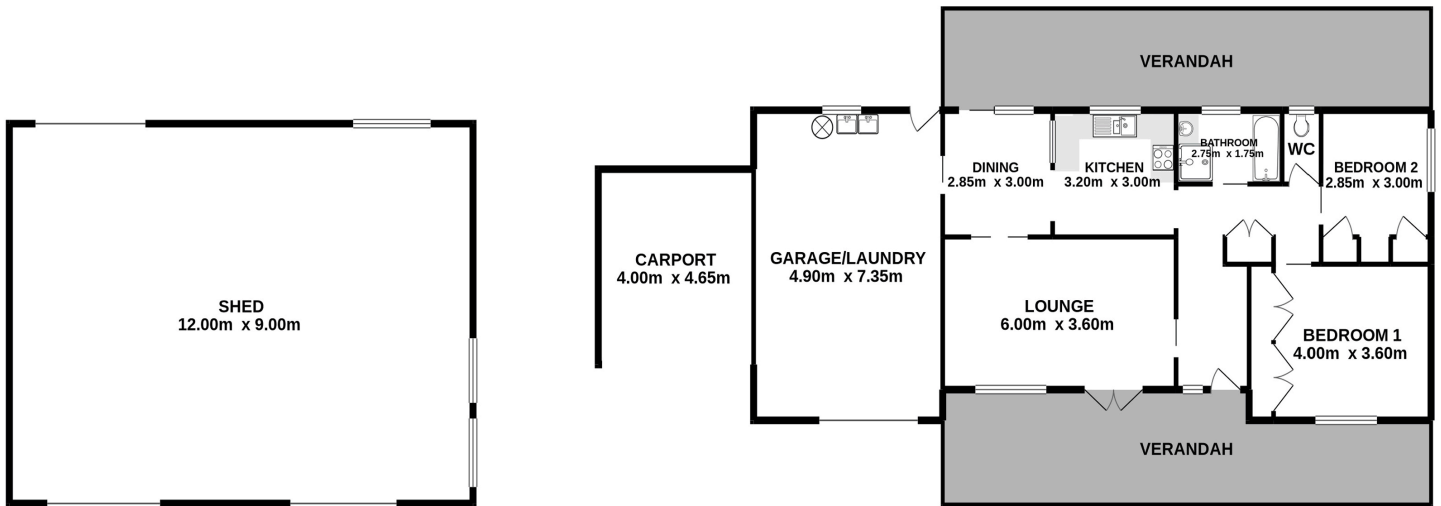

TOTAL FLOOR AREA : 141.7 sq.m. approx.



Lot 1 Wedlock Close South Kempsey

Measurements are approximate. Not to Scale. For illustrative purposes only.