



## 5 Risby Street, ULVERSTONE, TAS 7315

### WELL-ESTABLISHED WORKWEAR AND ACCESSORIES BUSINESS

Lease-hold Business. Step into a unique opportunity in 2025 with the acquisition of this long- standing profitable business providing workwear and accessories operating in Ulverstone. With a solid reputation as a supplier of workwear, safety goods, and accessories to companies and the general public.

This business is currently run as an owner-operator with casual staff.

#### Key Highlights:

\* Trusted Local Provider: With over 30 years of operation, the business has built a loyal customer base and is a well-known name in the community for quality products and reliable service.

\*There are more opportunities to grow the business, expanding into regional markets by having a sales representative or extending trading

**TYPE:** For Sale

**INTERNET ID:** 83P1658

#### SALE DETAILS

**\$290,000 WIWO**

#### CONTACT DETAILS

##### Sales & Rentals

60 Reibey Street  
ULVERSTONE, TAS  
03 6425 2722

**Andrea Dyson**

0422 191 489

hours.

\* Diverse Product Range: Include high-visibility workwear, work shorts and pants, safety boots, polos, overalls, wet weather gear, scrubs, PPEs, and casual clothing, the business caters to a wide range of industries. Also providing online sales which has a steady stream of orders. Well maintained supplier agreements in place.


\*The business has Lightspeed POS system, design software, security alarm, embroidery system, also Xero accounting software. Onsite embroidery and heat press equipment with experienced staff operating the equipment.

\* Price Includes approximately \$130,000 worth of stock and assets, making it a highly attractive investment.




This is not just a chance to acquire a profitable business but also to embrace a lifestyle change in the scenic region of Ulverstone. Whether you're looking to escape the city hustle or expand your business portfolio, this workwear and safety business offers both financial stability and the allure of coastal living.

- Business Type:



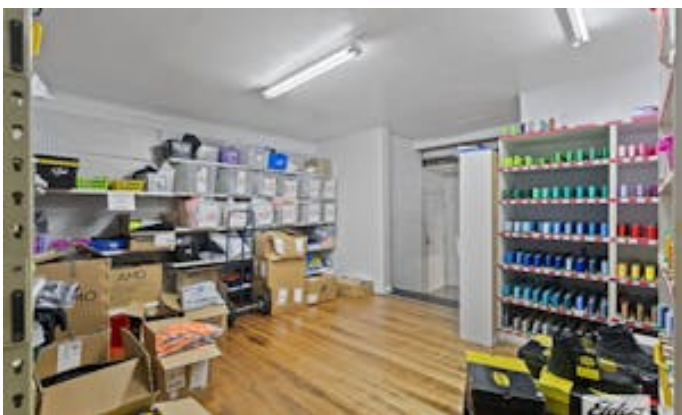




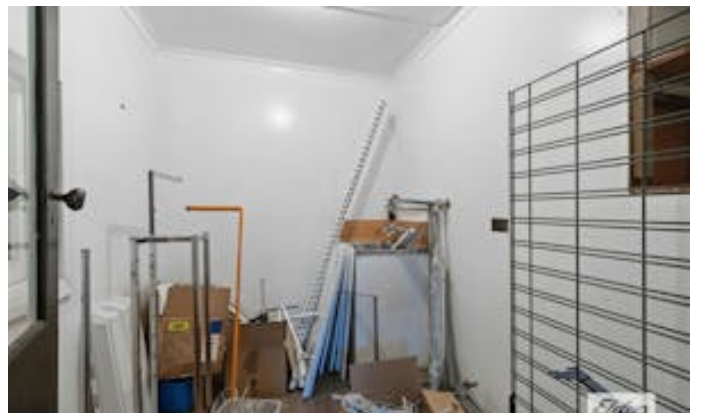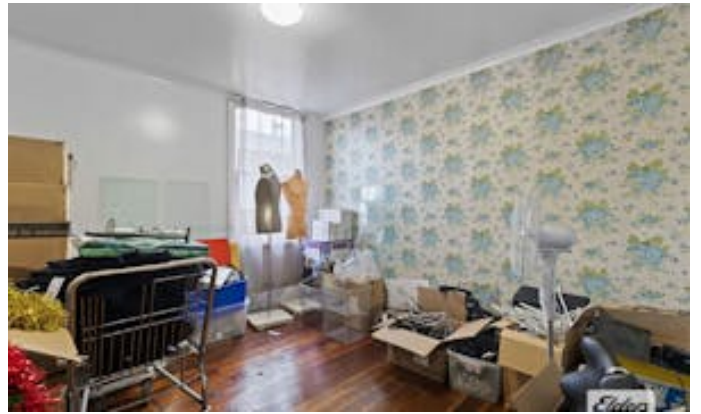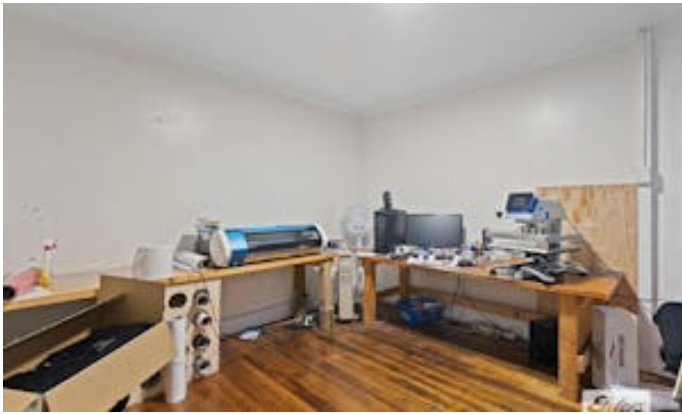





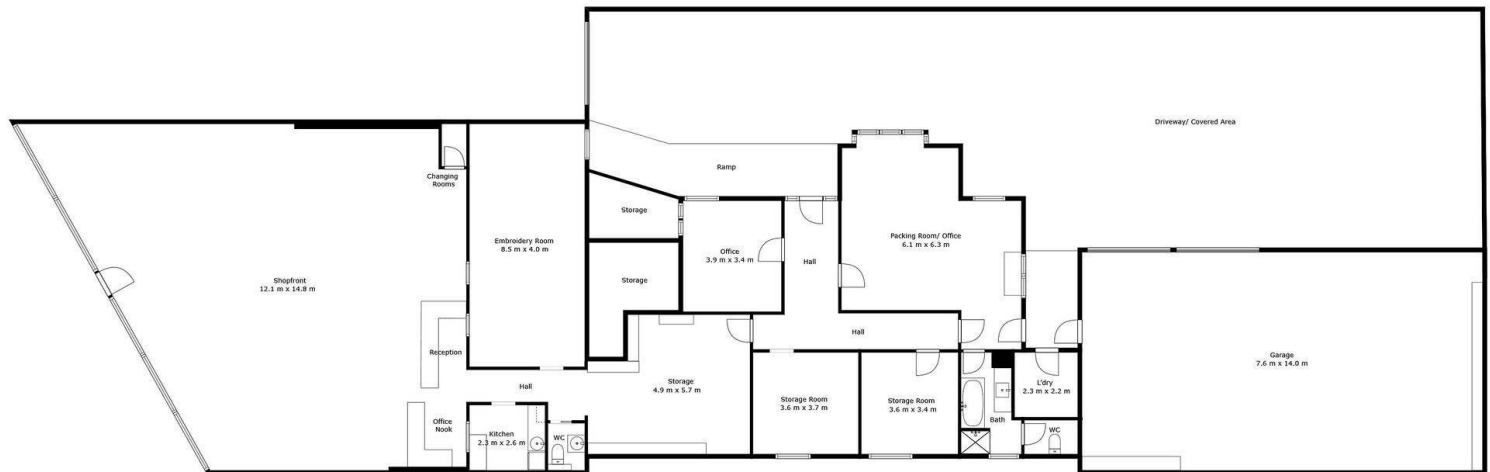

## 5 Risby Street, Ulverstone

This floor plan sketch is to be used as a guide only and is not to scale.  
All dimensions listed are approximate.

\*Total approx floor area (excl. Garage, Driveway, Covered Area, Ramp): 334 sq m

