



## 27 Walker Street, FORTH, TAS 7310

### HOUSE, SHEDS ON APPROXIMATELY ONE ACRE

Overlooking the beautiful Forth Valley, 27 Walker Street has lovely features using reclaimed timber from the floorboards to the front door - all telling a story of days gone by.

Situated on approximately 1 acre of land bordered by Walker Creek, this 3-bedroom, 2-bathroom, 2-storey home has heaps of room for a family.

There is a large inviting entry, 2 living areas, huge combined kitchen/dining and a separate lounge.

The home is heated by 2 heat pumps, has double glazed windows throughout and is fully insulated.

The main bedroom boasts an ensuite, walk-in robe and deck. The other 2 bedrooms are both king size.

A beautiful deep bath tub is a feature of the main bathroom which also has a separate shower, toilet and vanity.

Storage of the boat or caravan is easy in the 11m x 5.5m shed with 3.3m high walls and 3-phase power. Additionally there is a 6m x 3m garden shed with concrete floor, a hot house and chicken coop.

**TYPE:** Sold

**INTERNET ID:** 83P1721

#### AUCTION DETAILS

11:00am, Saturday January 17th, 2026

#### CONTACT DETAILS

##### Sales & Rentals

60 Reibey Street  
ULVERSTONE, TAS  
03 6425 2722

**Andrea O'Neill**  
0439 511 602




The property is serviced by an Enviro-Cycle system and two 26,000 litre water tanks.


This is a beautiful home and well worth inspection.



For sale now or by Auction Saturday 17th January 2026 at 11.00am on site

Other features: 3 Phase Power, Openable Windows


- Land Area 4,242.00 square metres
- Building Area: 238.00 square metres
- Bedrooms: 3
- Bathrooms: 2
- Car Parks: 1
- Ensuite

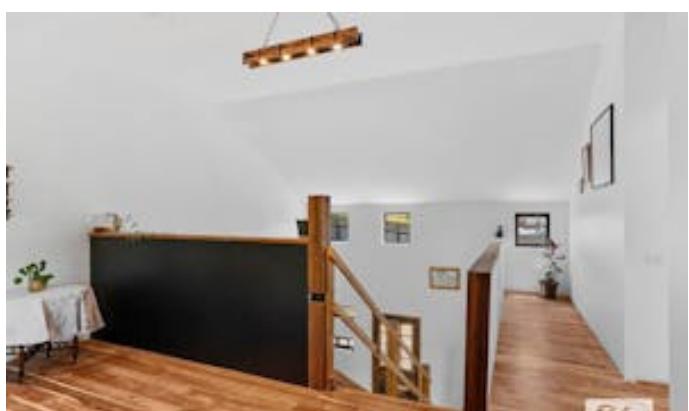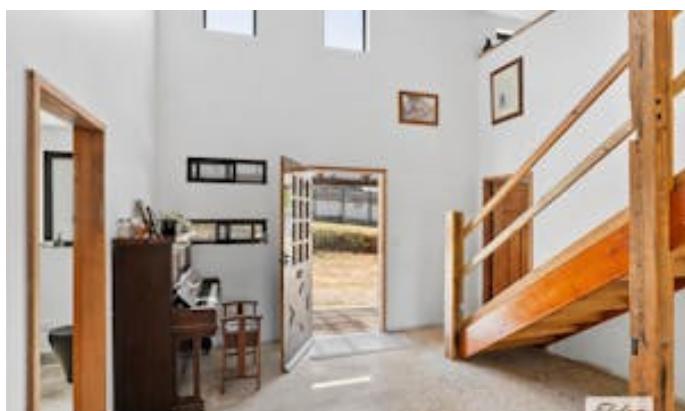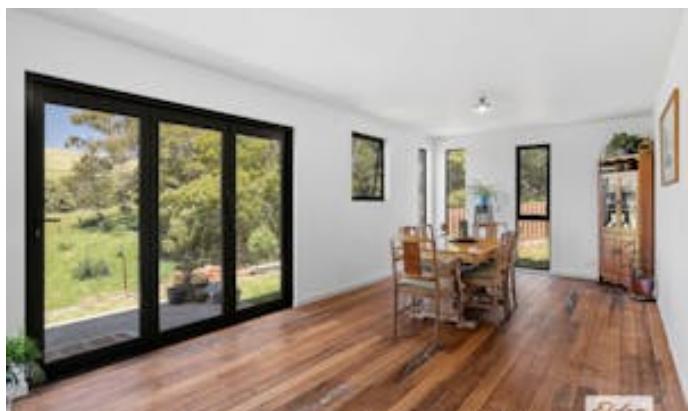

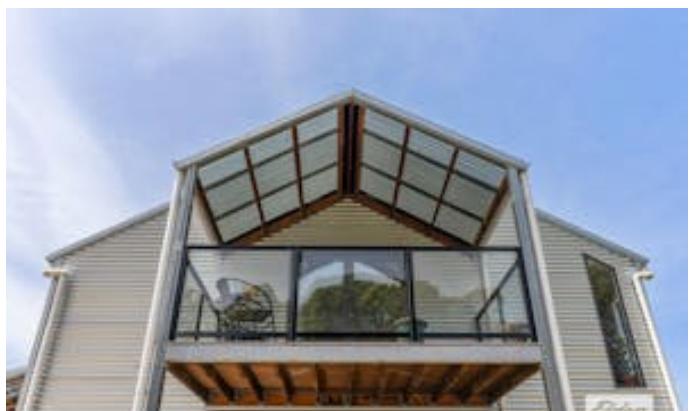

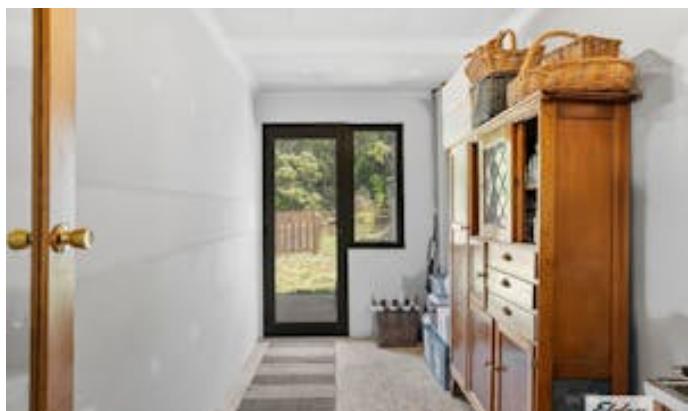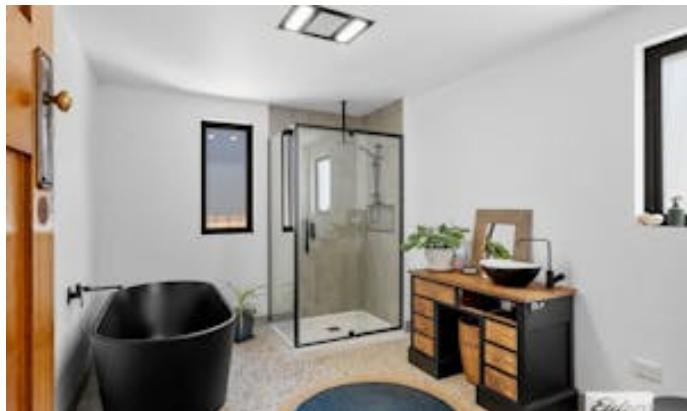




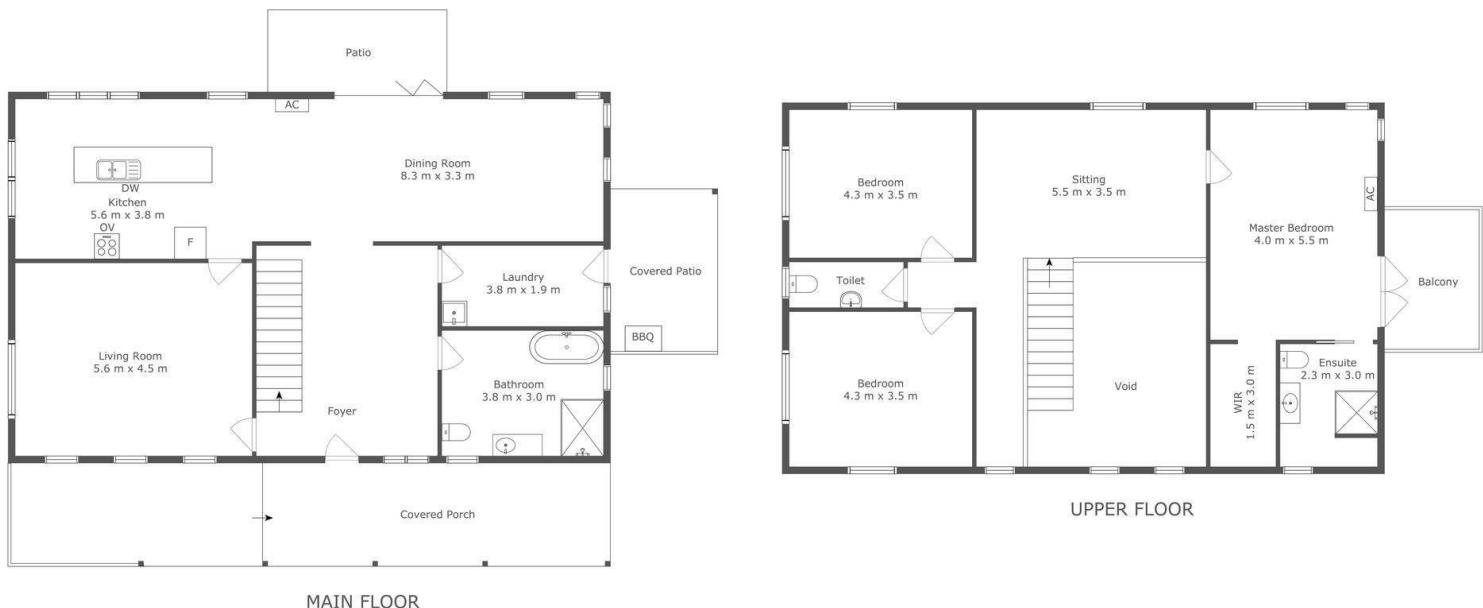

## 27 Walker Street, Forth

This floor plan sketch is to be used as a guide only and is not to scale.  
All dimensions listed are approximate.

Total approx floor size: 246 sq m. (Excl. Covered Porch, Patio, Covered Patio, BBQ, Balcony)

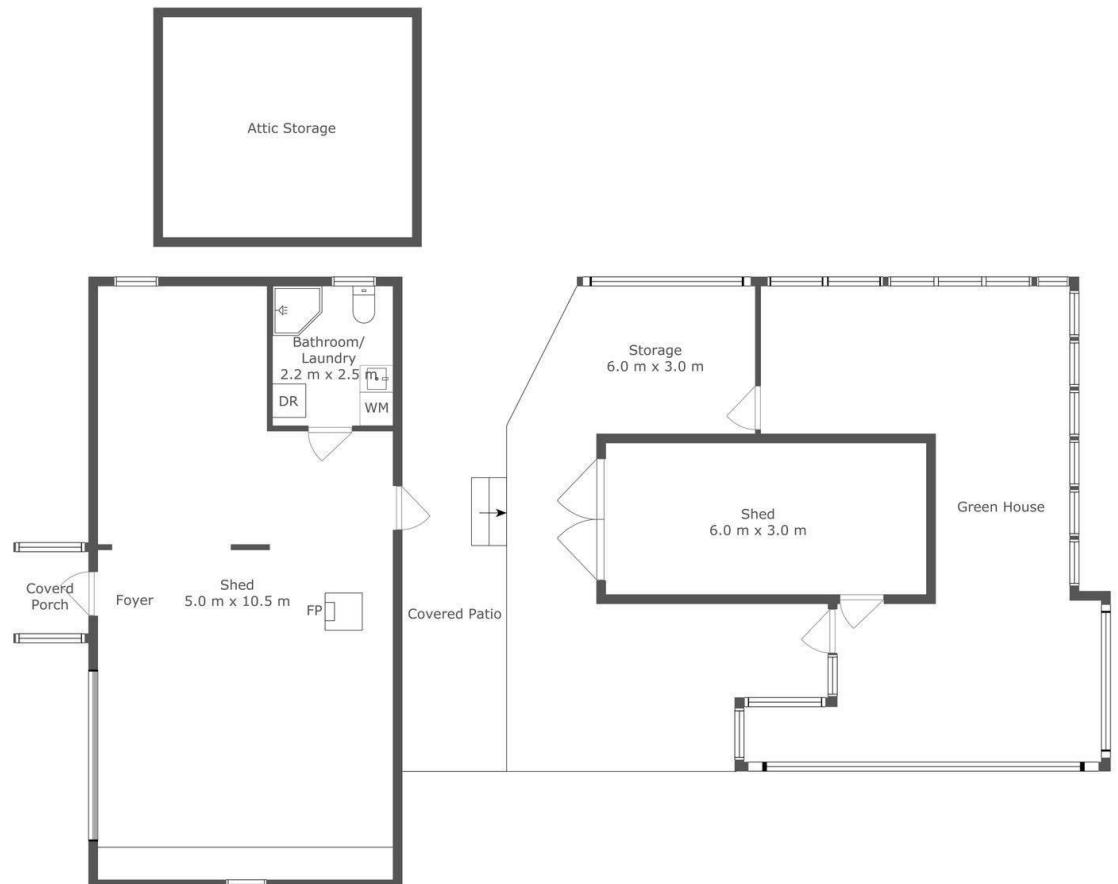

## 27 Walker Street, Forth - Sheds etc

This floor plan sketch is to be used as a guide only and is not to scale.  
All dimensions listed are approximate.