



2/16 Eastland Drive, ULVERSTONE, TAS 7315

BRAND NEW CONTEMPORARY 2-BEDROOM UNIT

This brand new brick unit features two bedrooms (both with built-in robes and master offers an ensuite for added convenience).

The main bathroom is centrally located to the bedrooms catering for everyone's needs with a shower, vanity and 2nd toilet.

Light filled open plan living room provides a welcoming space for relaxation and entertaining with sliding doors leading to the outside area seamlessly connecting indoor and outdoor living.

The kitchen is designed with an abundance of storage options and is installed with quality appliances.

Separate laundry offers easy access to the outside area.

Single car garage with control-a-door and internal access into the unit for convenience.

An excellent choice for couples looking to downsize.

Key features:

The particulars contained herein are supplied for information only and shall not be taken as a representation in any respect on the part of the vendor or its agent. Interested parties should contact the nominated person or office for full and current details.

TYPE: For Sale

INTERNET ID: 83P1731

SALE DETAILS

\$585,000

CONTACT DETAILS

Sales & Rentals



60 Reibey Street
ULVERSTONE, TAS
03 6425 2722

Andrea Dyson


0422 191 489

- * 6.4 Star rating for efficiency
- * Double glazed windows
- * Fully fenced for privacy & security
- * Close proximity to beach, CBD, schools and public transport
- * Reverse cycle system
 - Land Area 224.00 square metres
 - Building Area: 119.00 square metres
 - Bedrooms: 2
 - Bathrooms: 2
 - Single garage



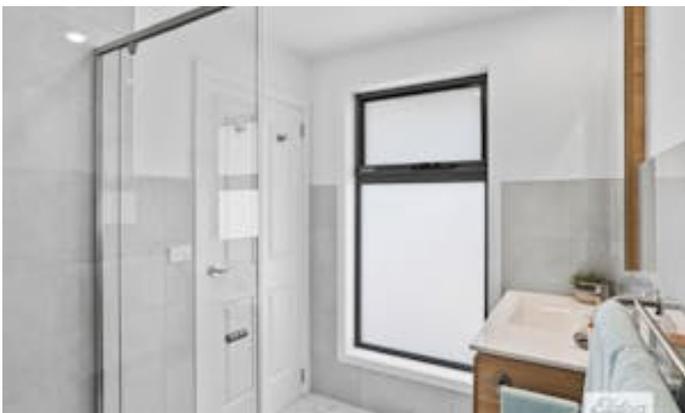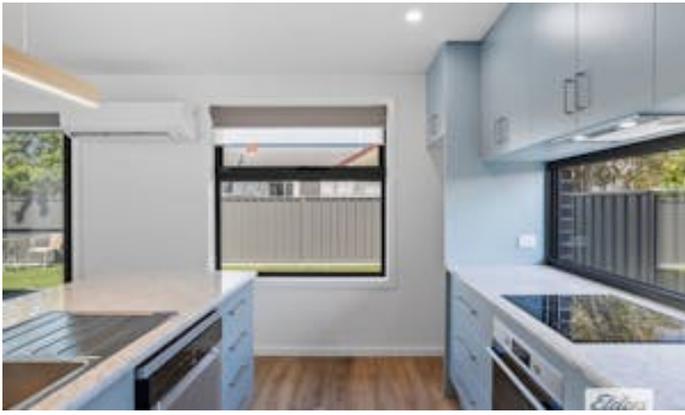



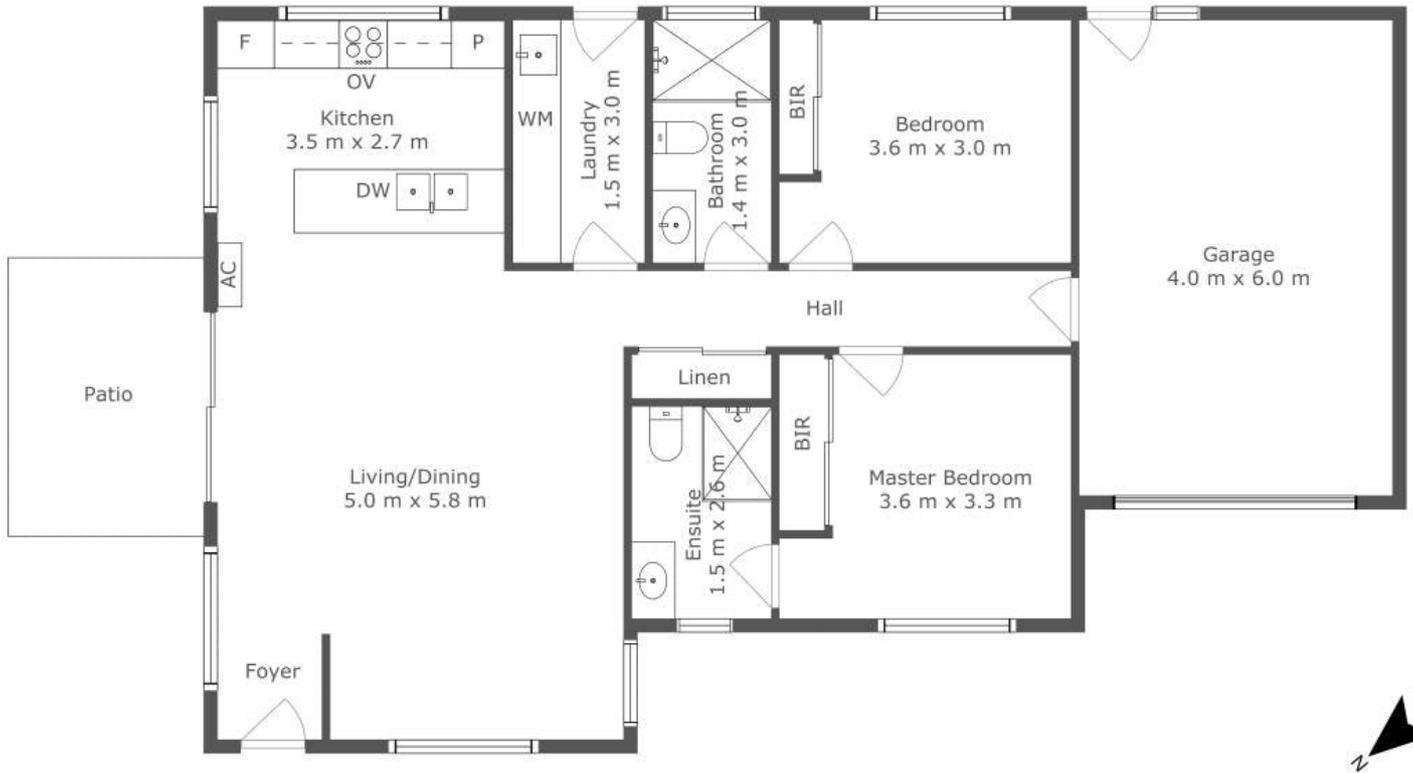

Unit 2/16 Eastland Drive, Ulverstone

This floor plan sketch is to be used as a guide only and is not to scale. All dimensions listed are approximate.

Total approx floor size: 115 sq m. (Excl. Patio)

