



5 Parkview Place, LAIDLEY, QLD 4341

UNDER OFFER: Easy Living

Discover this low maintenance, easy care home. Sit back & you can enjoy the Laidley country community.

This neat 4 bedroom brick home offers a privately positioned master bedroom with ensuite & air-conditioning. Walk down the hall into the generous air conditioned open plan tiled living area. The user friendly kitchen has electric appliances & dishwasher. All the bedrooms have built-ins & fans.

Outside offers an alfresco dining area that is tiled & has a lovely North Easterly aspect. A great secure yard with side access for a trailer, the entire block is 648m² in size. A quite location with only a hand full of homes in the street. Situated within walking distance into Laidley town centre & schools. Be quick this gem won't last!

- Land Area 648.00 square metres
- Bedrooms: 4
- Bathrooms: 2
- Double garage

TYPE: Sold

INTERNET ID: 97P1565

SALE DETAILS


Sold by Elders Laidley


CONTACT DETAILS


Elders Real Estate - Laidley

101 Patrick Street
Laidley, QLD
07 5465 1800

Angela North
0427 578 393

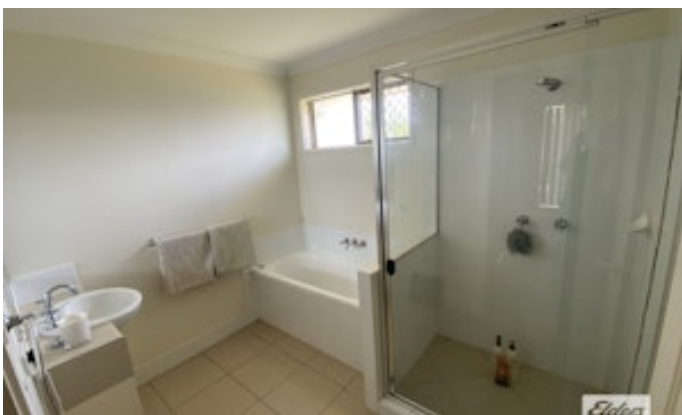

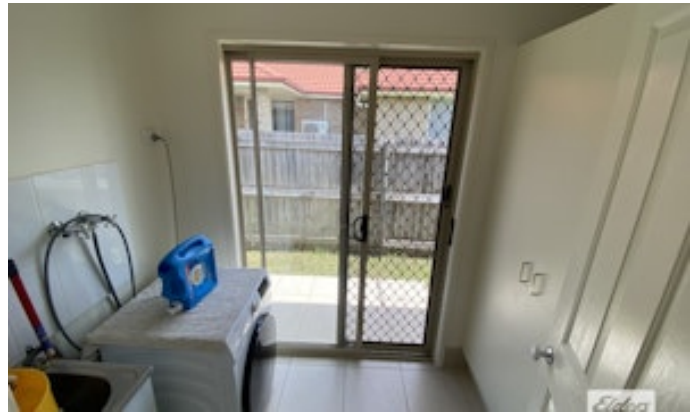

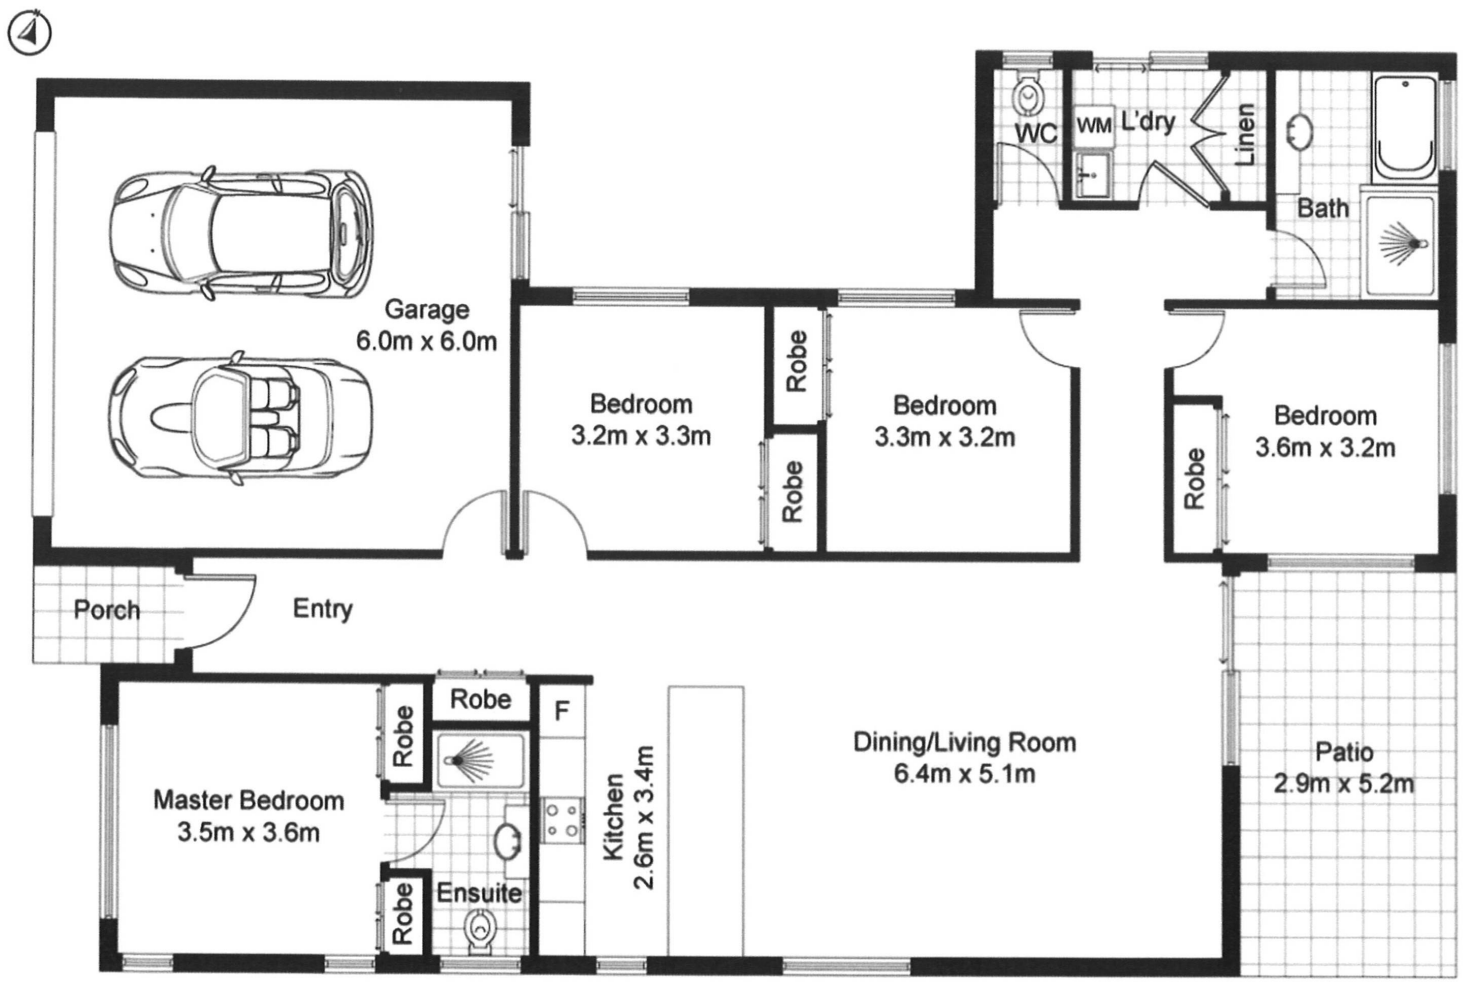

INT: 182 m²
EXT: 18 m²

Scale in meters. Indicative only. Dimensions are approximate. All information contained herein is gathered from sources we believe to be reliable. However, we cannot guarantee its accuracy and interested persons should rely on their own enquiries.